


DATE: 10-3-19

Donald C. Spencer, Professional Surveyor and Mapper, No. 7180


CERTIFICATION OF APPROVAL, CLERK OF THE CIRCUIT COURT

APPROVAL - BOARD OF COUNTY COMMISSIONERS

LEGAL DESCRIPTION

ACKNOWLEDGEMENT

ACKNOWLEDGEMENT (continued)

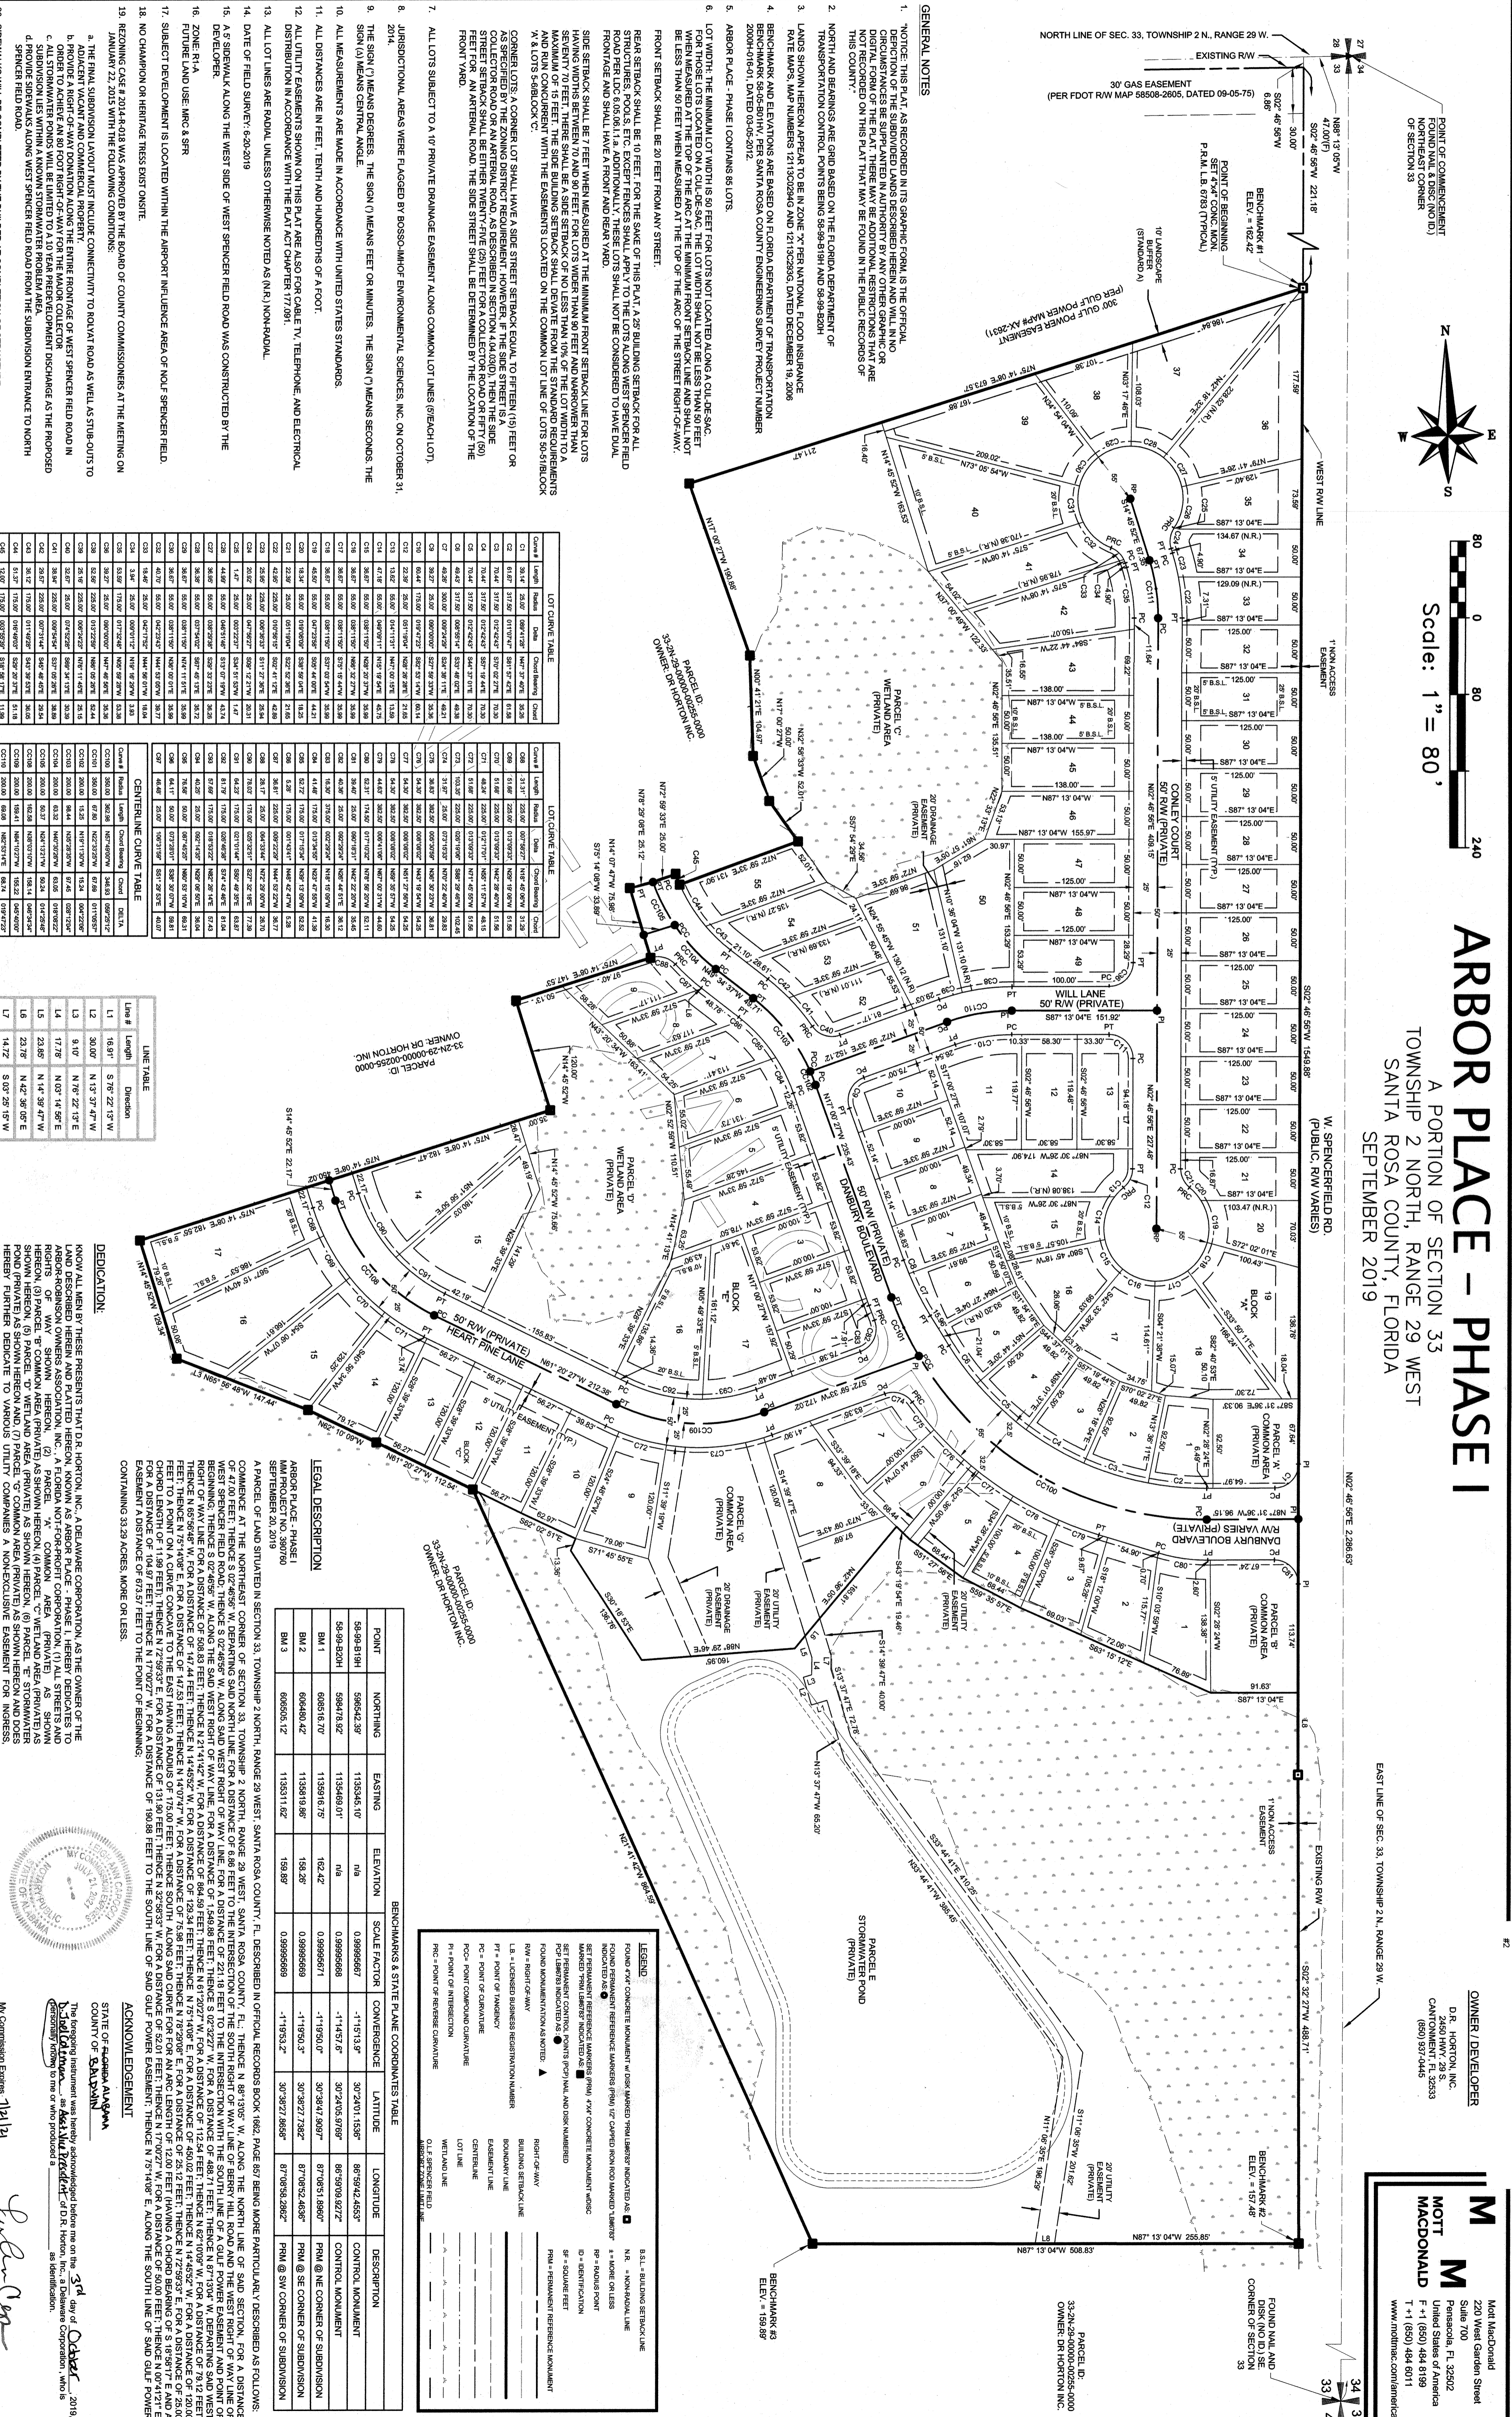



CENTRELINE CURVE TABLE

LINE TABLE





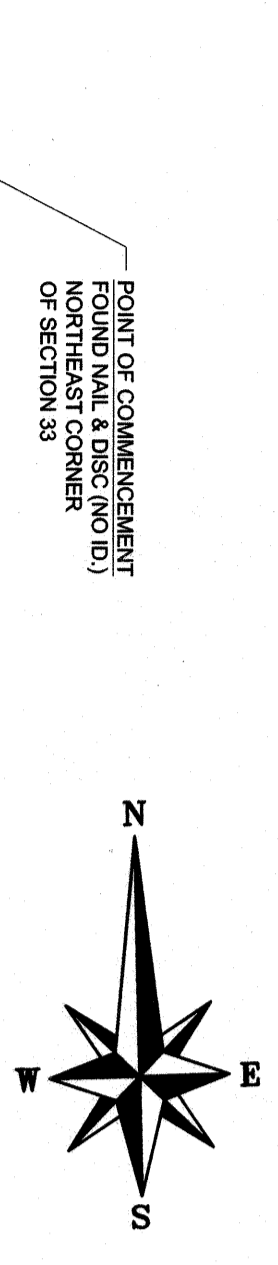

ARBOR PLACE - PHASE I

A PORTION OF SECTION 33, TOWNSHIP 2 NORTH, RANGE 29 WEST, SANTA ROSA COUNTY, FLORIDA

OWNER/DEVELOPER: D.R. HORTON, INC.

MOTT MACDONALD logo and contact information.

GENERAL NOTES

- 1. NOTICE: THIS PLAT AS RECORDED IN ITS ORIGINAL FORM IS THE ORIGINAL...


CERTIFICATION OF APPROVAL, CLERK OF THE CIRCUIT COURT

APPROVAL - BOARD OF COUNTY COMMISSIONERS

LEGAL DESCRIPTION

ACKNOWLEDGEMENT

ACKNOWLEDGEMENT (continued)

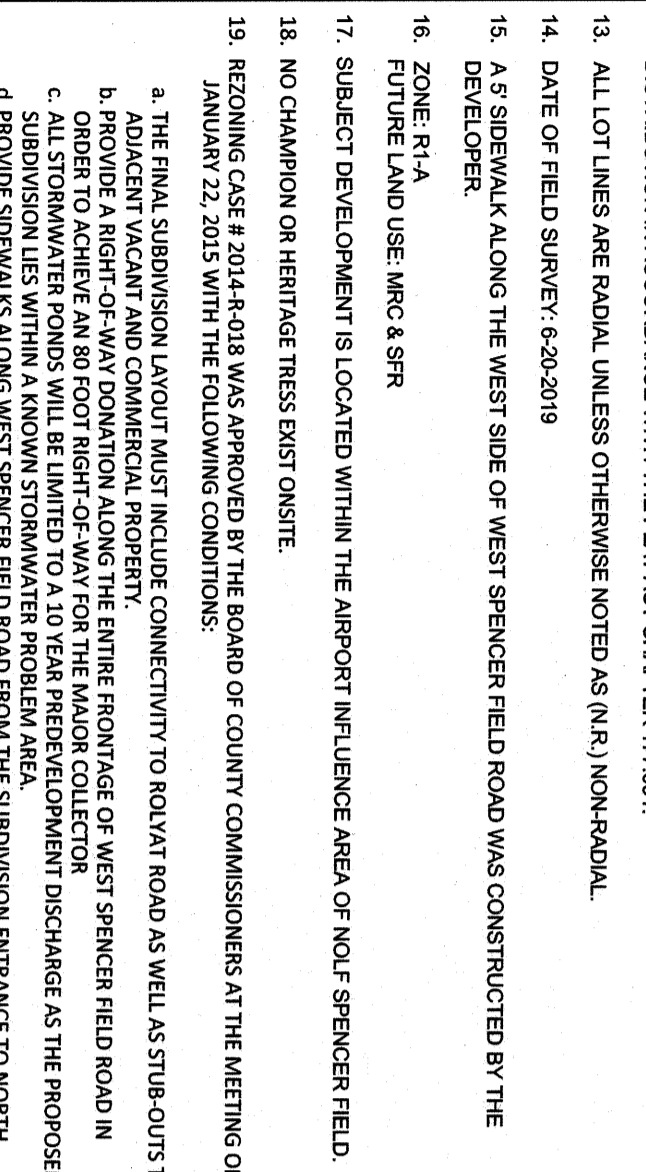





LEGEND

BENCHMARKS & STATE PLANE COORDINATES TABLE































